


L-1

SKEMA RANGKAIAN KONTROL

LAMPIRAN

I

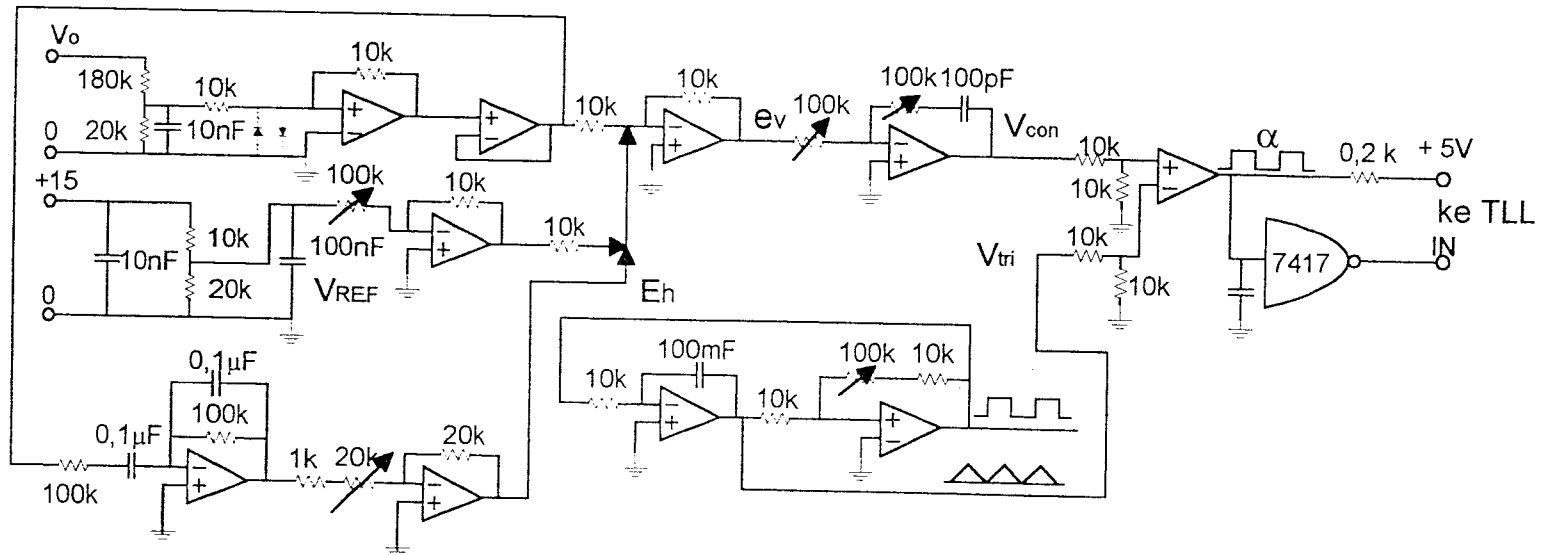

SKEMA RANGKAIAN DAYA

LAMPIRAN

II

